

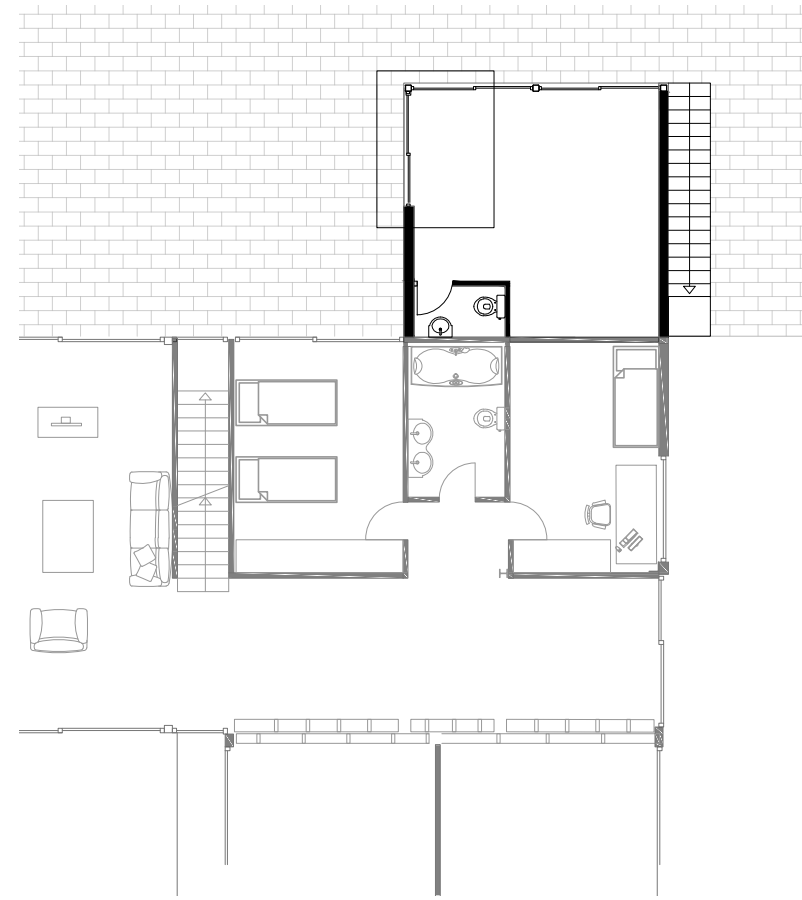
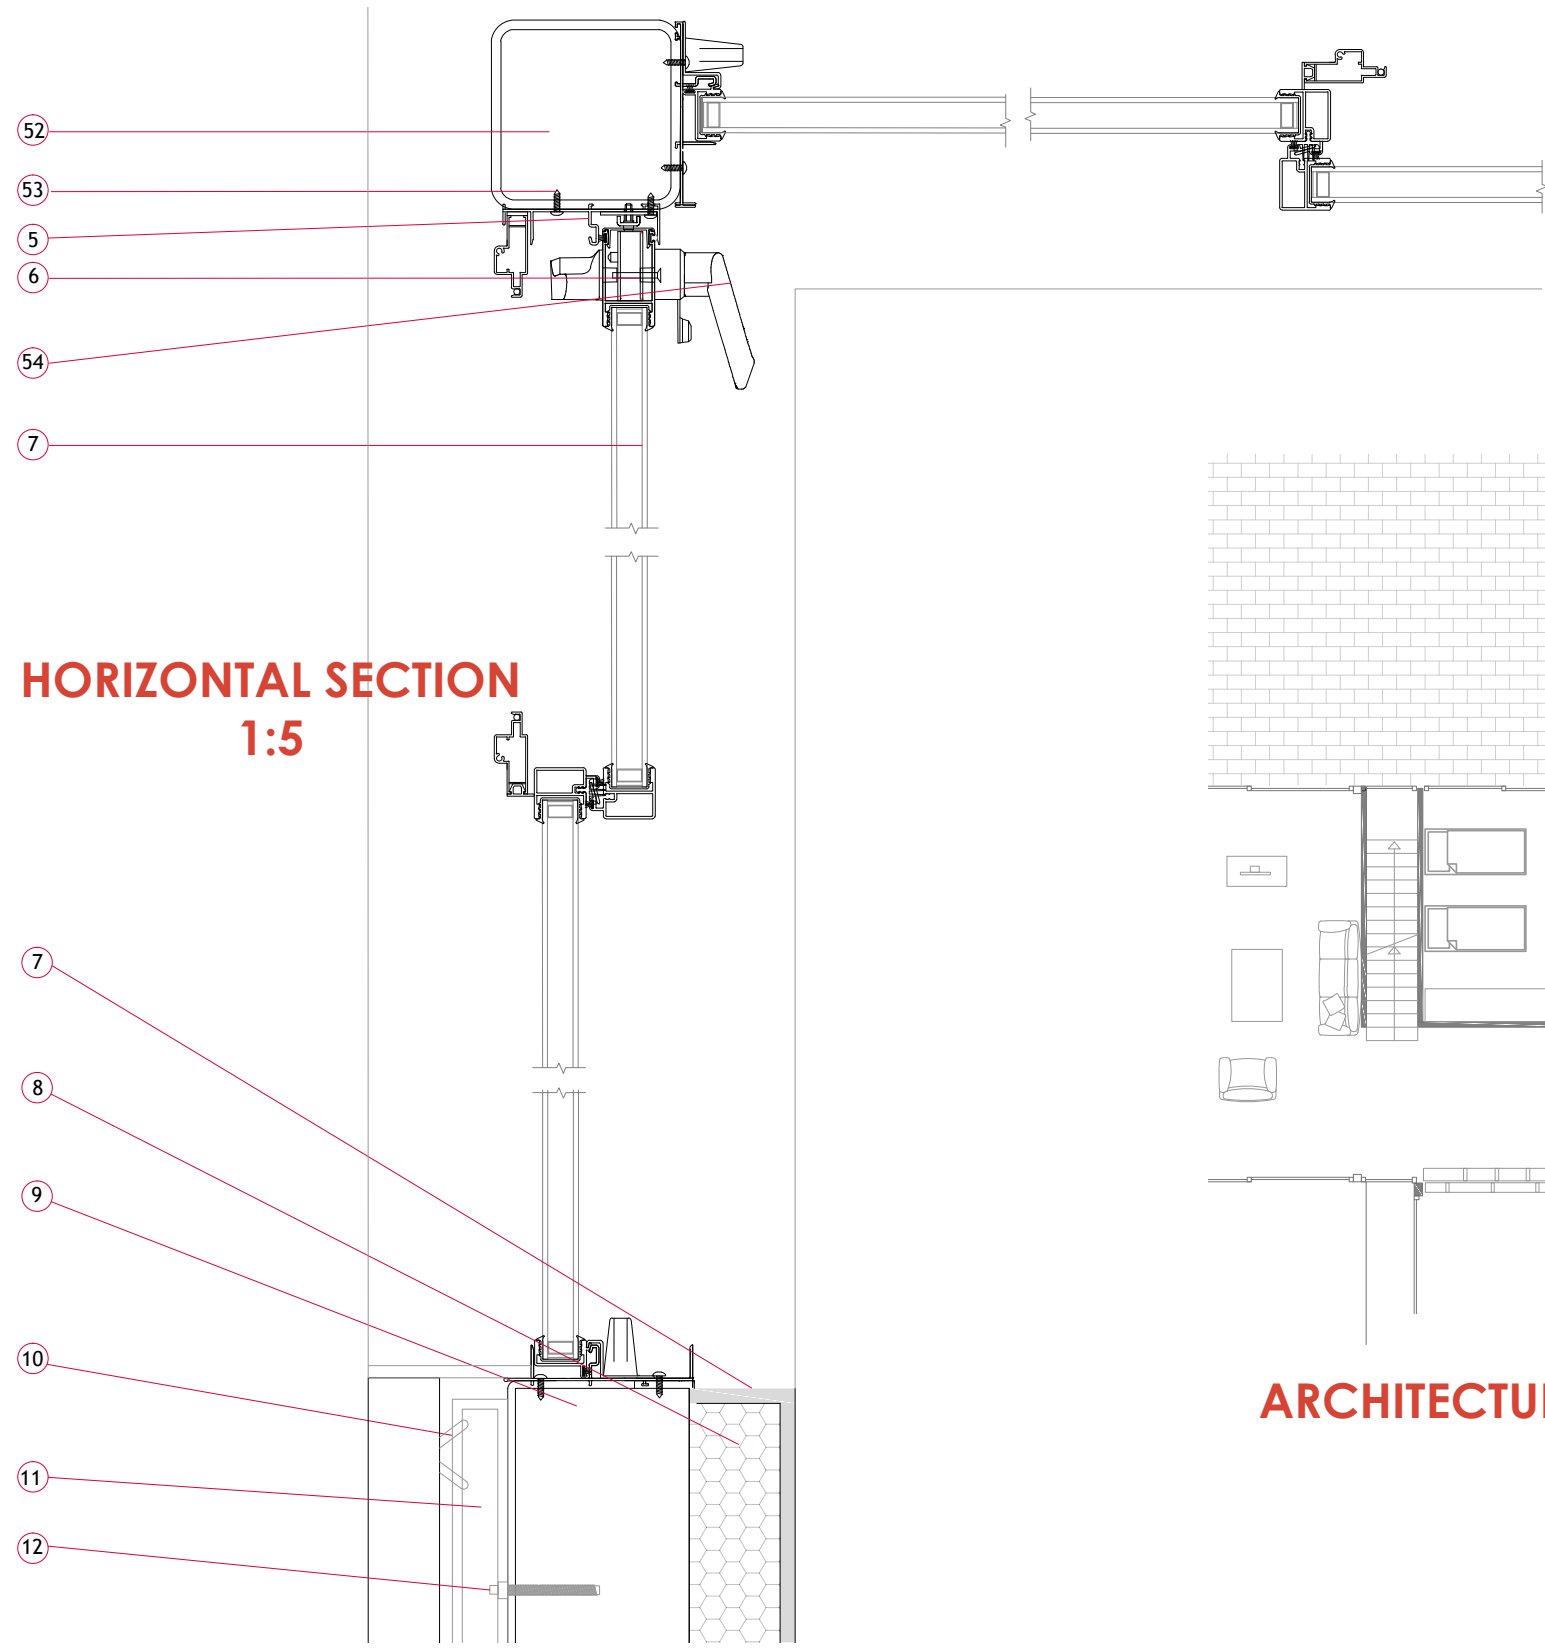
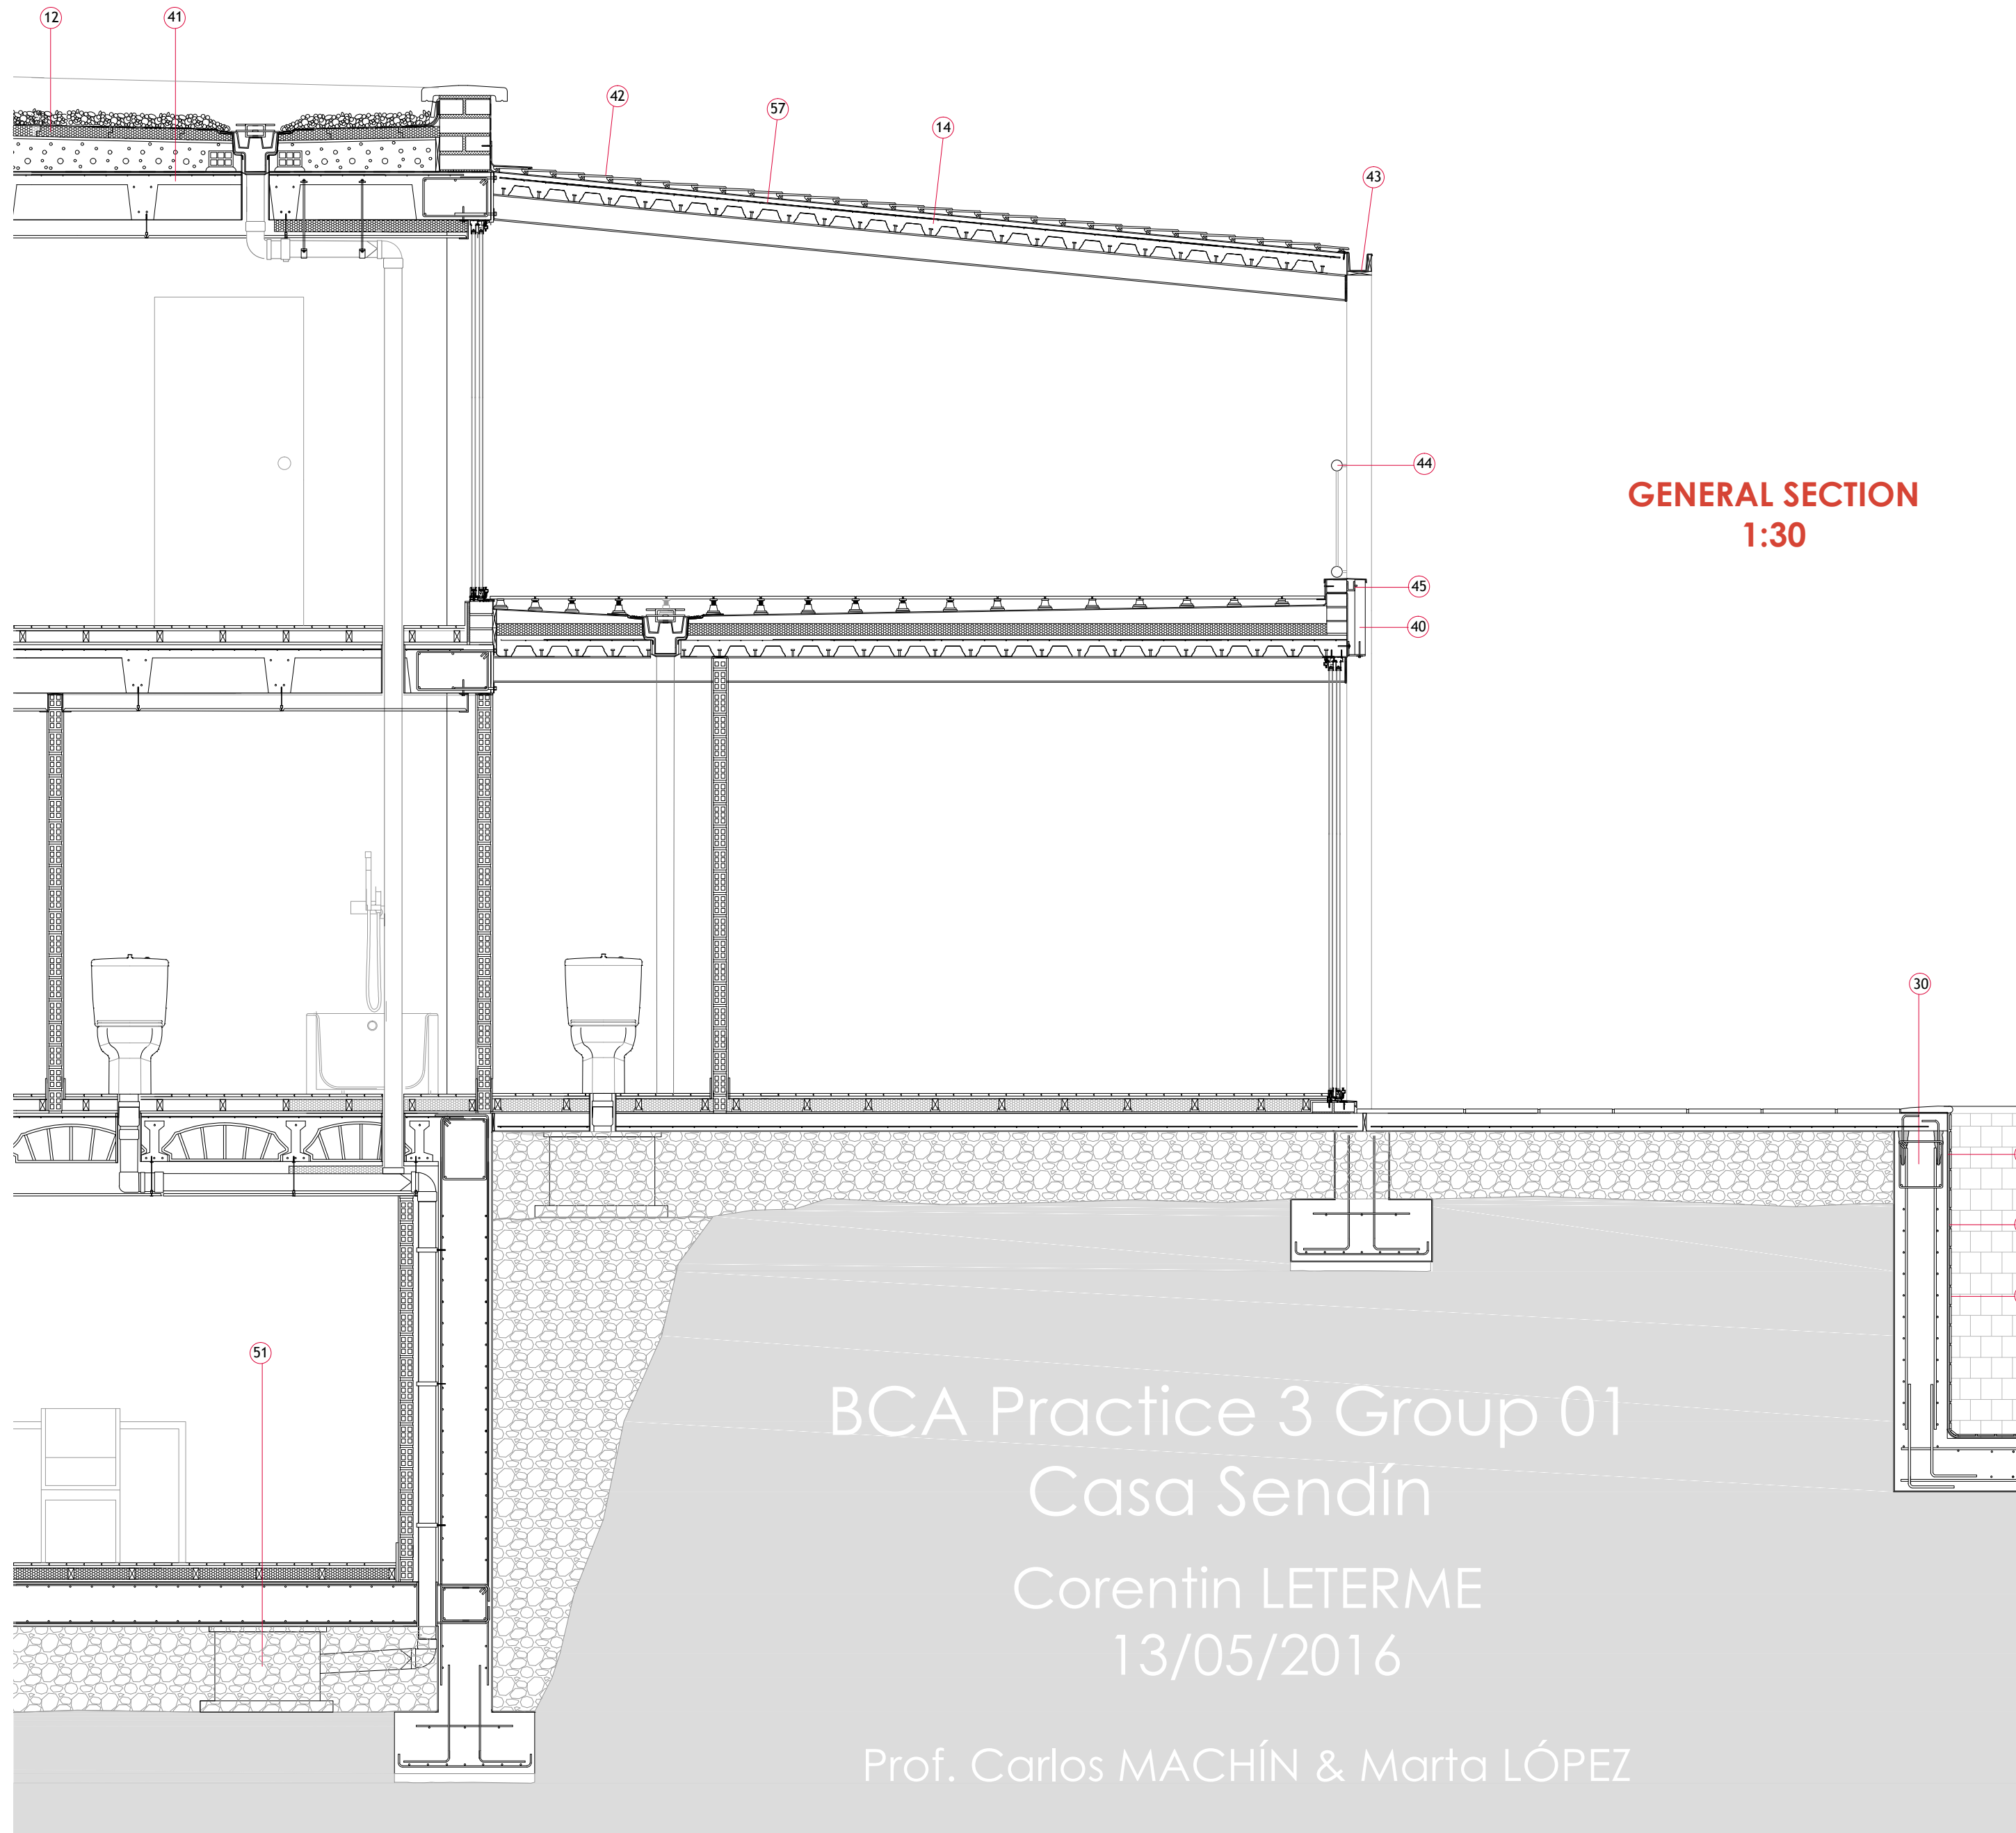
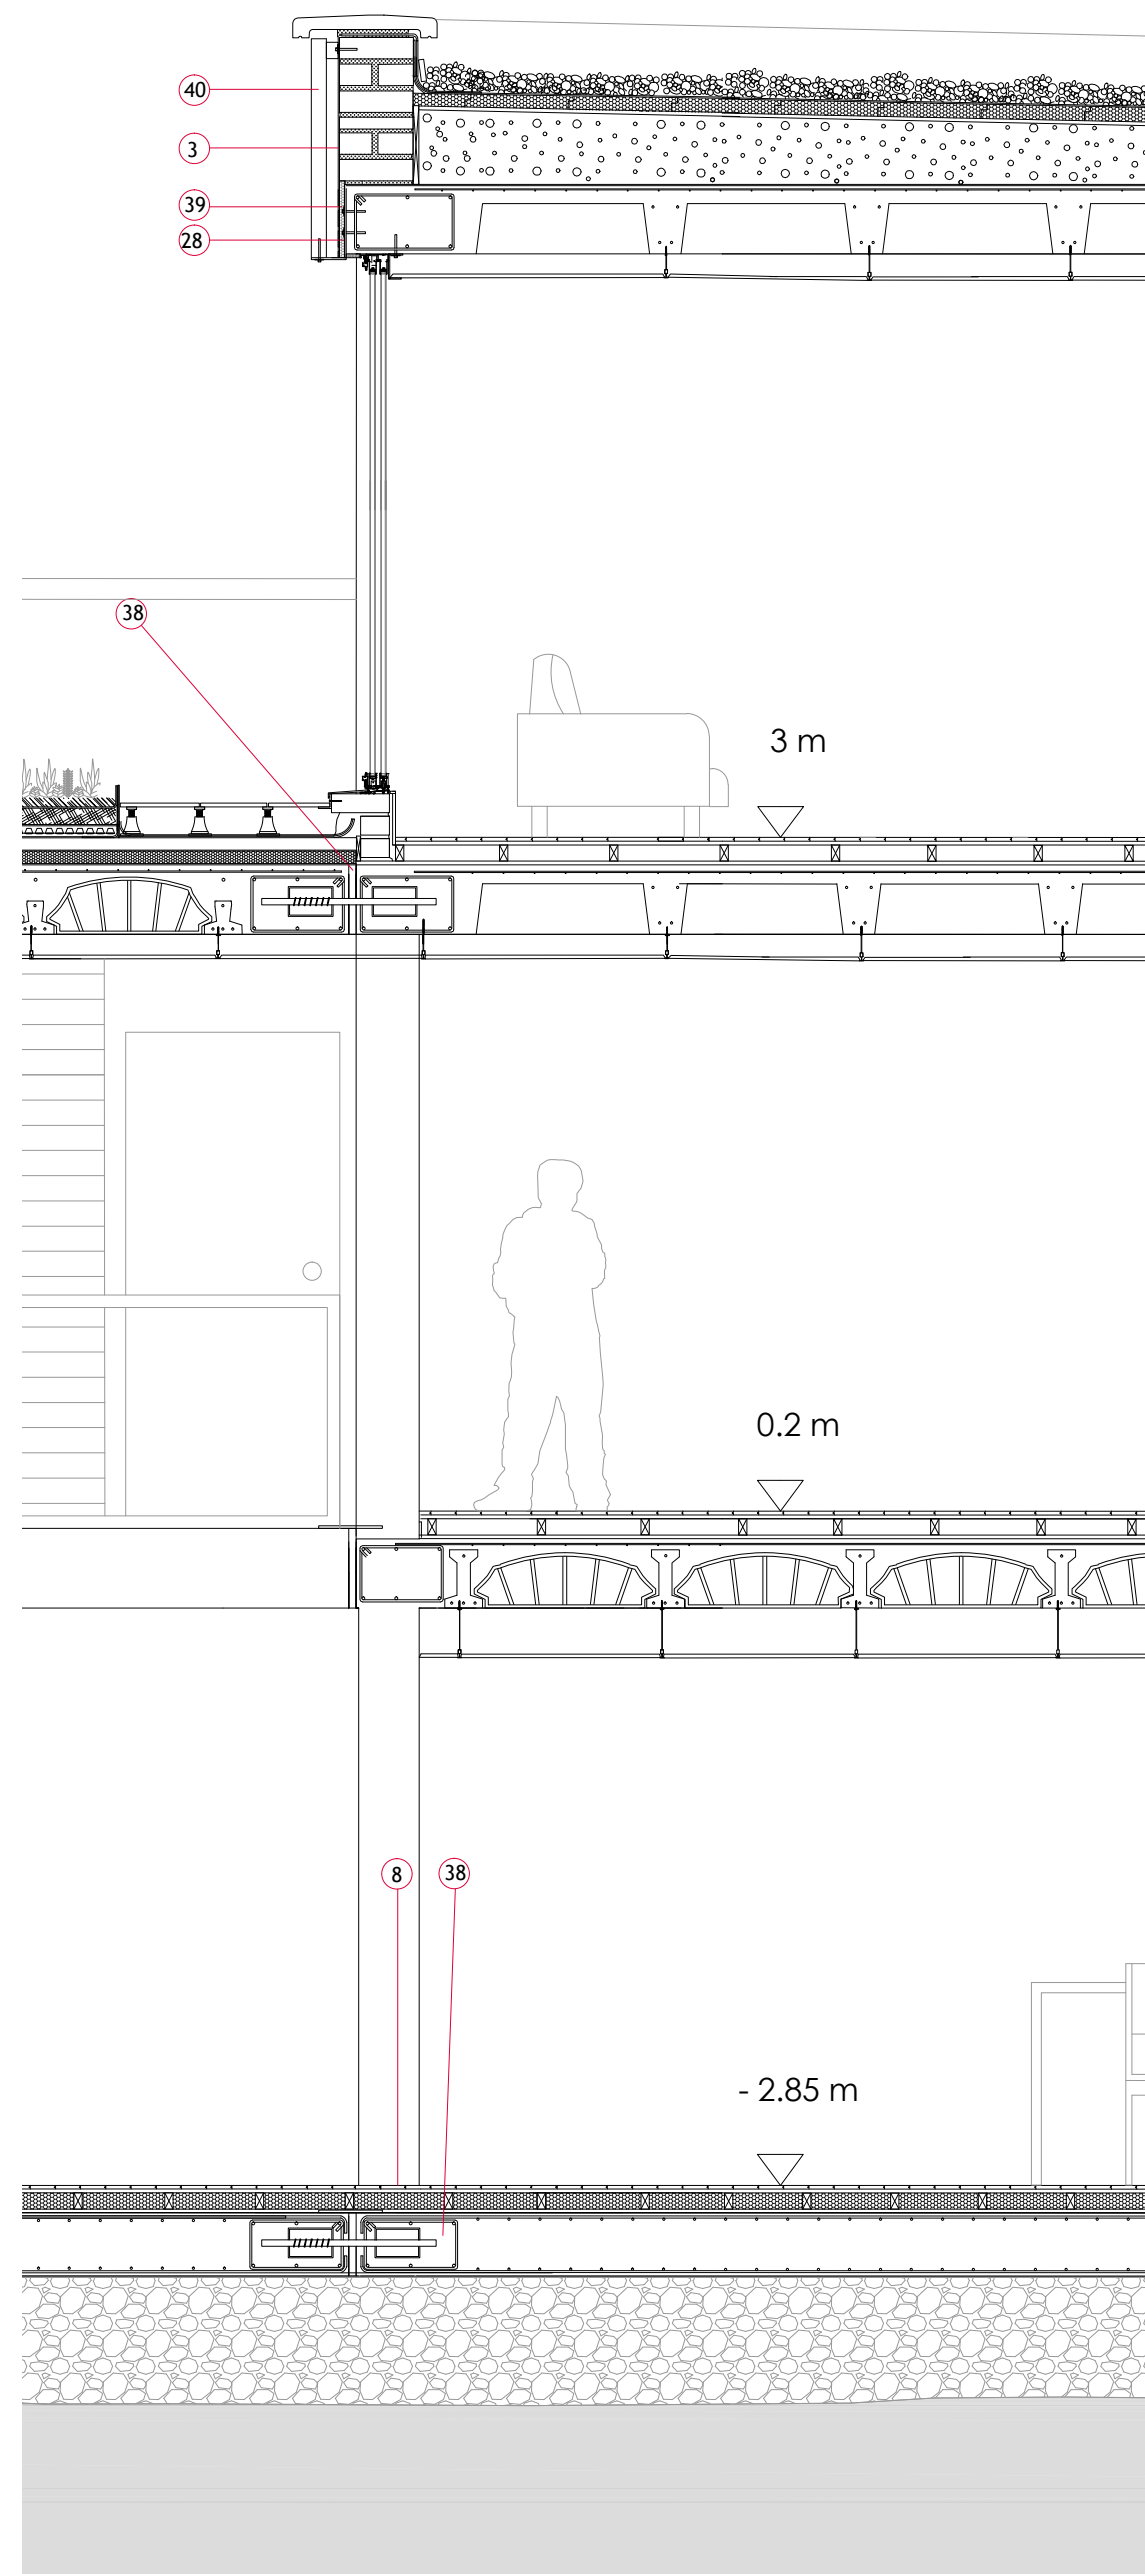
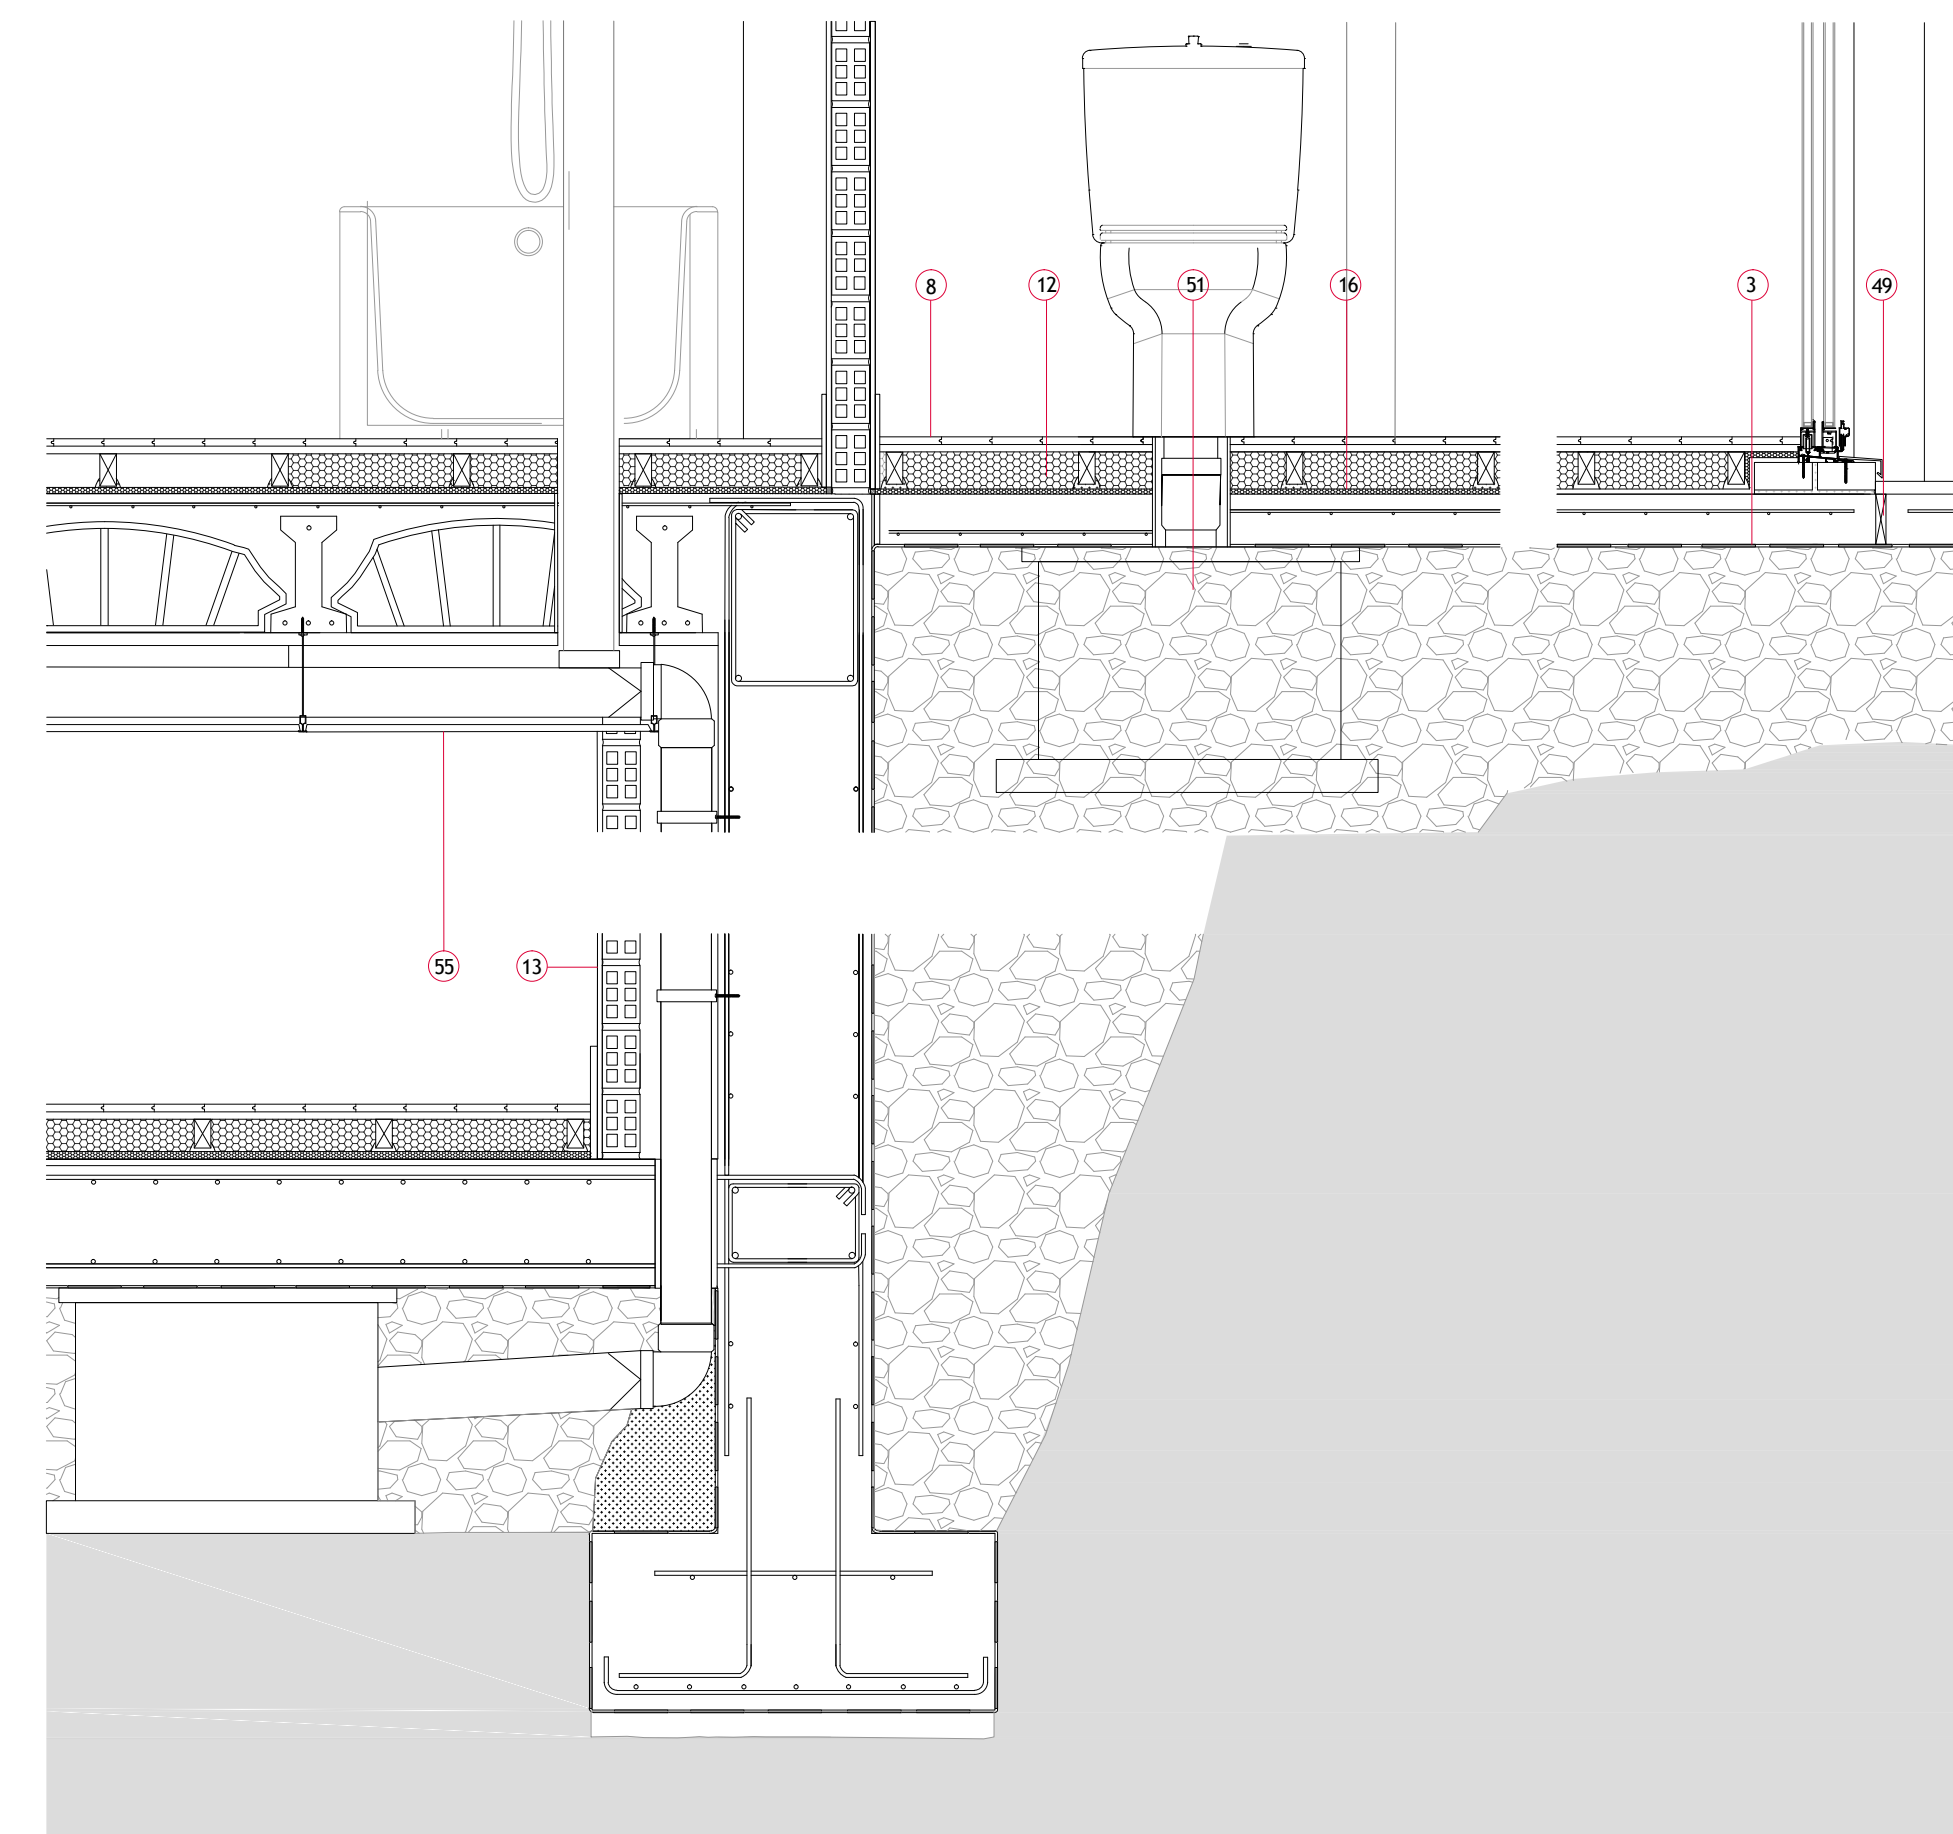


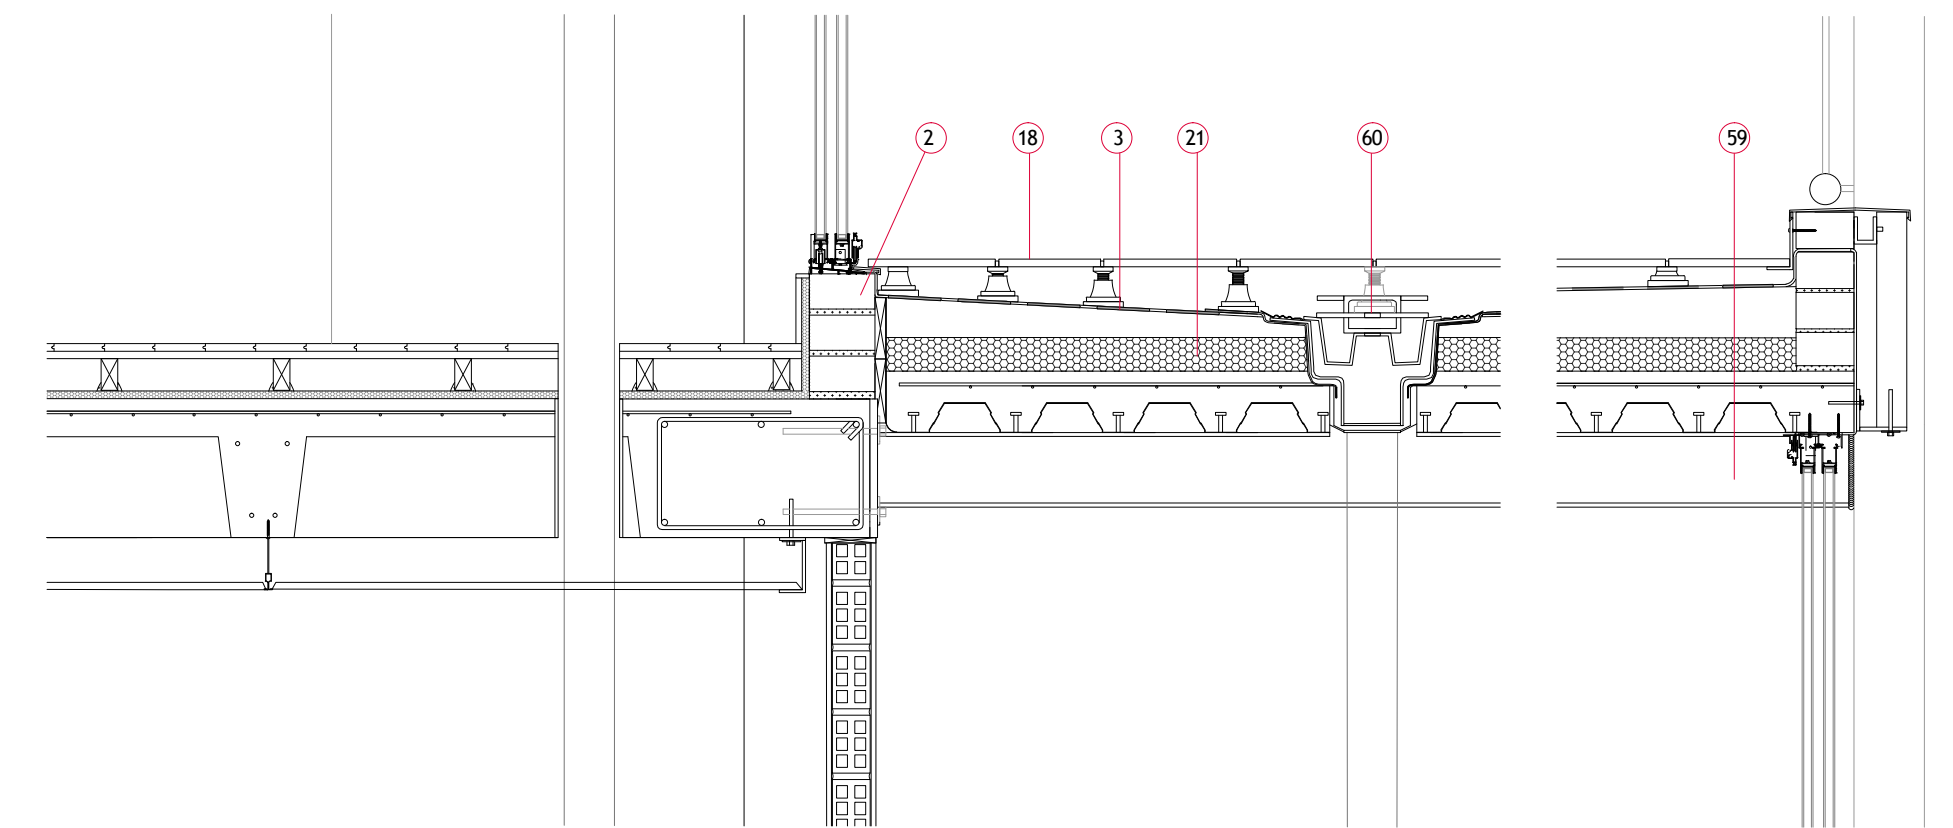

GENERAL KEY

- | | |
|--|--|
| 31. Skirt board 10mm | 47. Ceramic tile |
| 32. Solid floor slab | 48. Stainless steel plate 15mm |
| 33. Draining gravel | 49. Expansion joint |
| 34. Foundation | 50. L-shaped stainless steel support for suspended ceiling |
| 35. Suspended ceiling | 51. Inspection chamber |
| 36. Wooden steps | 52. Square hollow steel column 125 mm |
| 37. Stainless steel plate 15mm | 53. Stainless steel screw |
| 38. Goujon Cret unit | 54. Door handle |
| 39. L-shaped stainless steel support | 55. Suspended ceiling |
| 40. Limestone tile 50 mm | 56. Cellular concrete |
| 41. Waffle slab | 57. Mesh grid Ø 5mm |
| 42. Ceramic roof tiles | 58. Gravel |
| 43. Gutter | 59. IPE 100 |
| 44. Steel rail | 60. Gutter |
| 45. U-shaped stainless steel anchorage | |
| 46. Skirt board | |

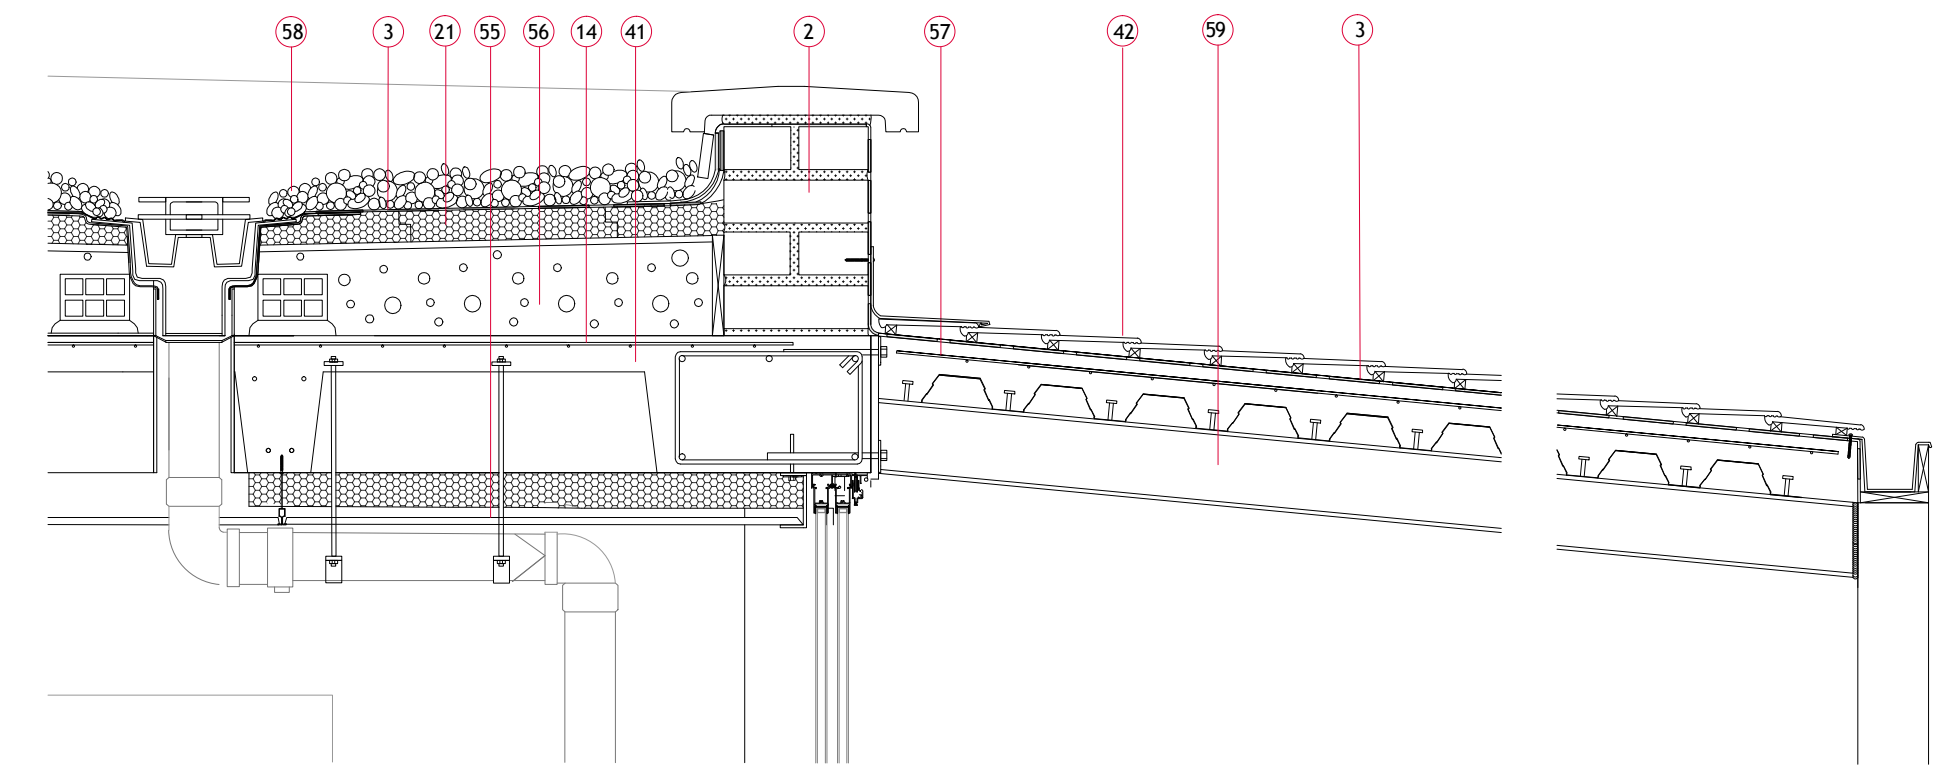

BCA Practice 3 Group 01
Casa Sendín
Corentin LETERME
13/05/2016

Prof. Carlos MACHÍN & Marta LÓPEZ